


All site dimensions shall be verified by the contractor on site prior to work commencing


Do not scale from this drawing
Only work to written dimensions

This drawing is the property of Whittle Jones and copyright is reserved by them. The drawing is not to be copied or used without their prior written consent.
NOTES

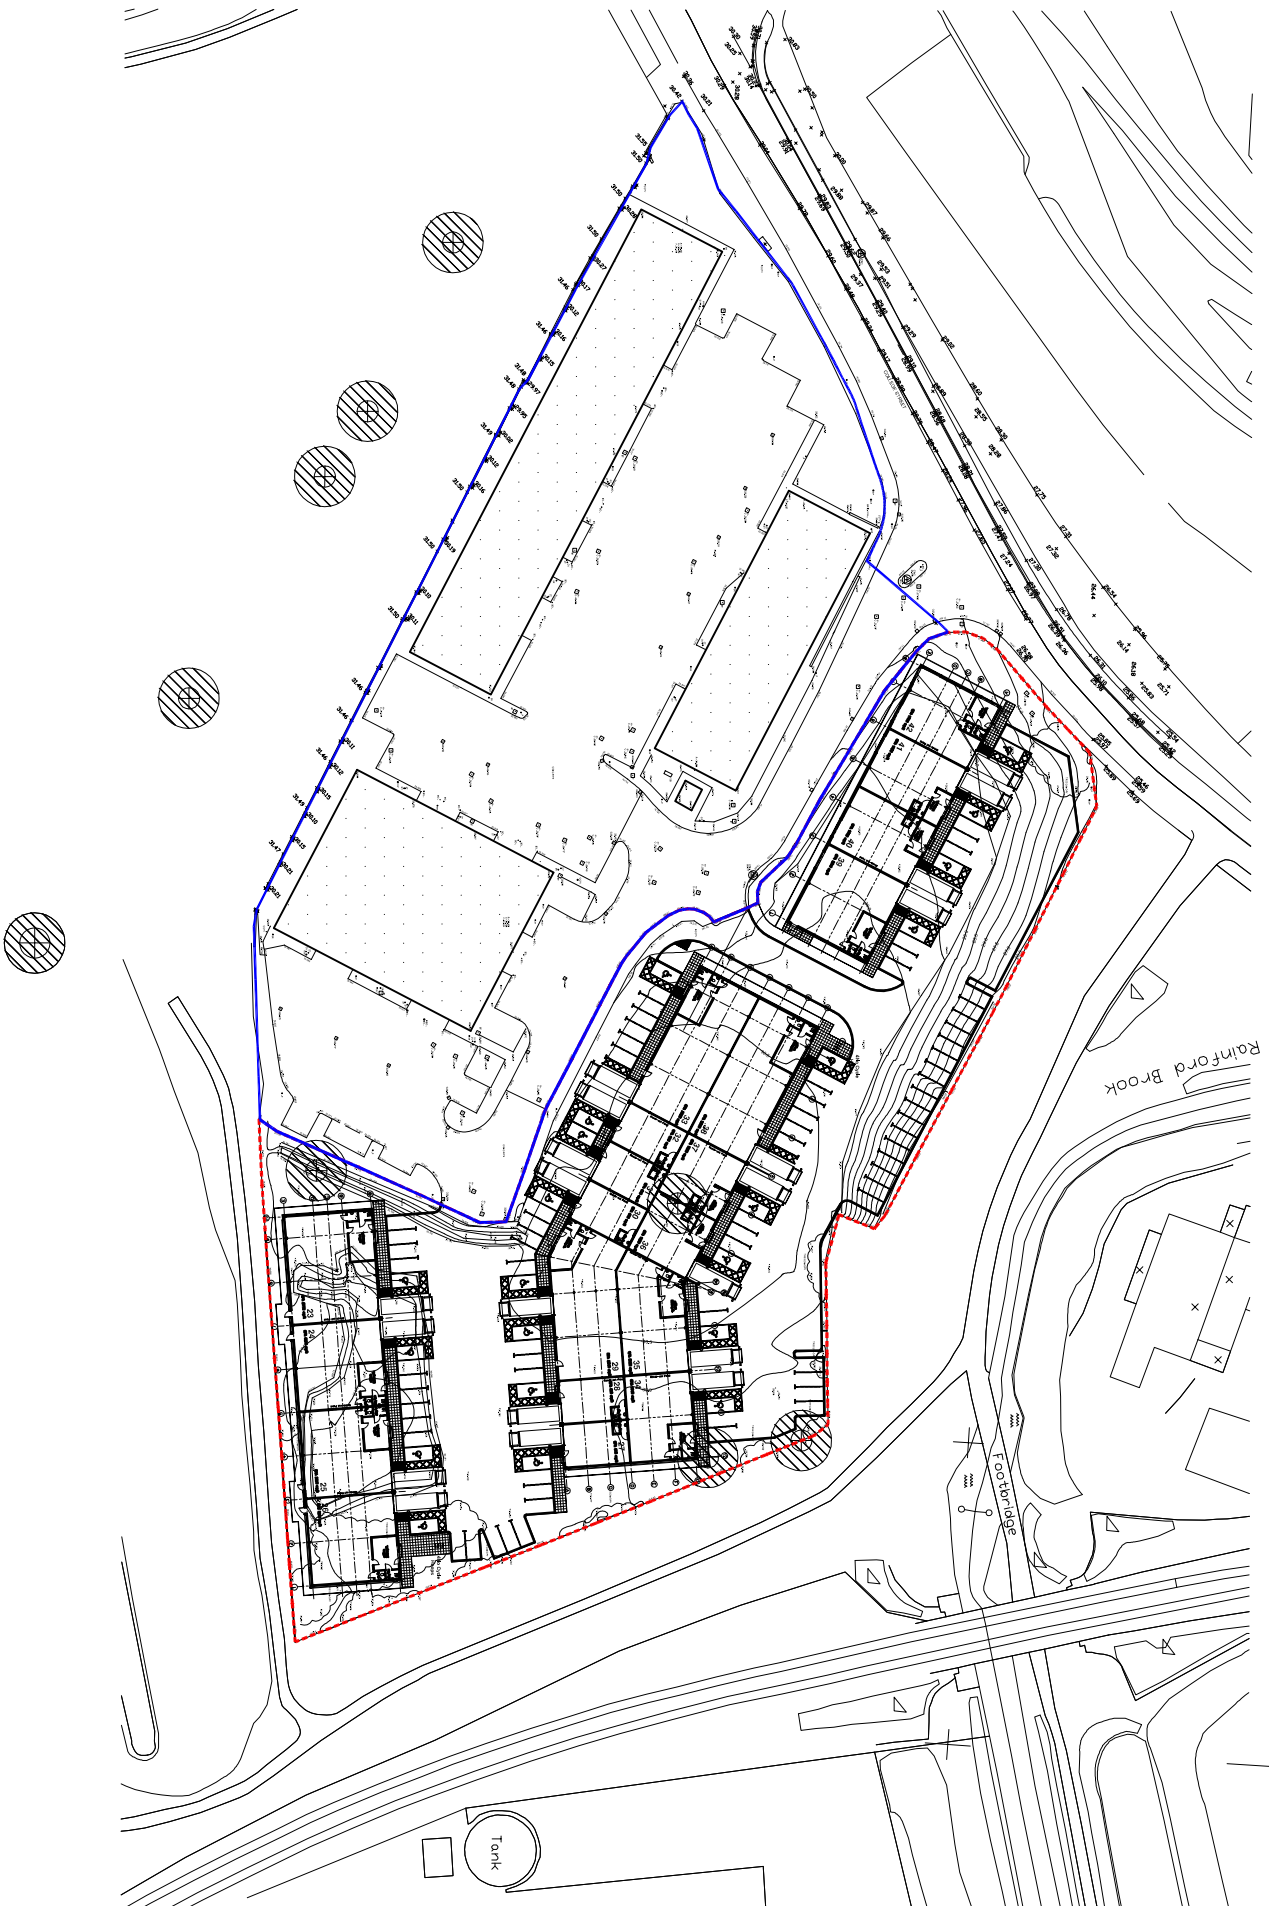

Project
Industrial Development Phase 2
Gerards Bridge,
College Street, St.Helens

Drawing
Site Location Plan

Client	
 NORTHERN TRUST INVESTMENT / DEVELOPMENT / REGISTRATION	
Drawn By	dg
Date	07-07-16
Checked By	dg
Date	07-07-16
Scale	1:1250
@A3	

Rev. Date	Details	By
Issued for: PLANNING		
Drawing No.	Rev.	
WJ_091-0015		

WHITTLE JONES
CHARTERED SURVEYORS

WHITTLE JONES NORTH WEST
LYNNTON HOUSE, ACKHURST PARK, CHORLEY PR7 1NY.
Tel: 01257 238 666 Fax: 01257 238 667
Email: northwest@whittlejones.co.uk